


Multi Slide Panel Stop w/ 8 x 1 FHP SS (Whit or Bg) Head 4 Screws/bag  
(Used with Upgraded Signature Series Handle)

MSPS-(WH or BG)

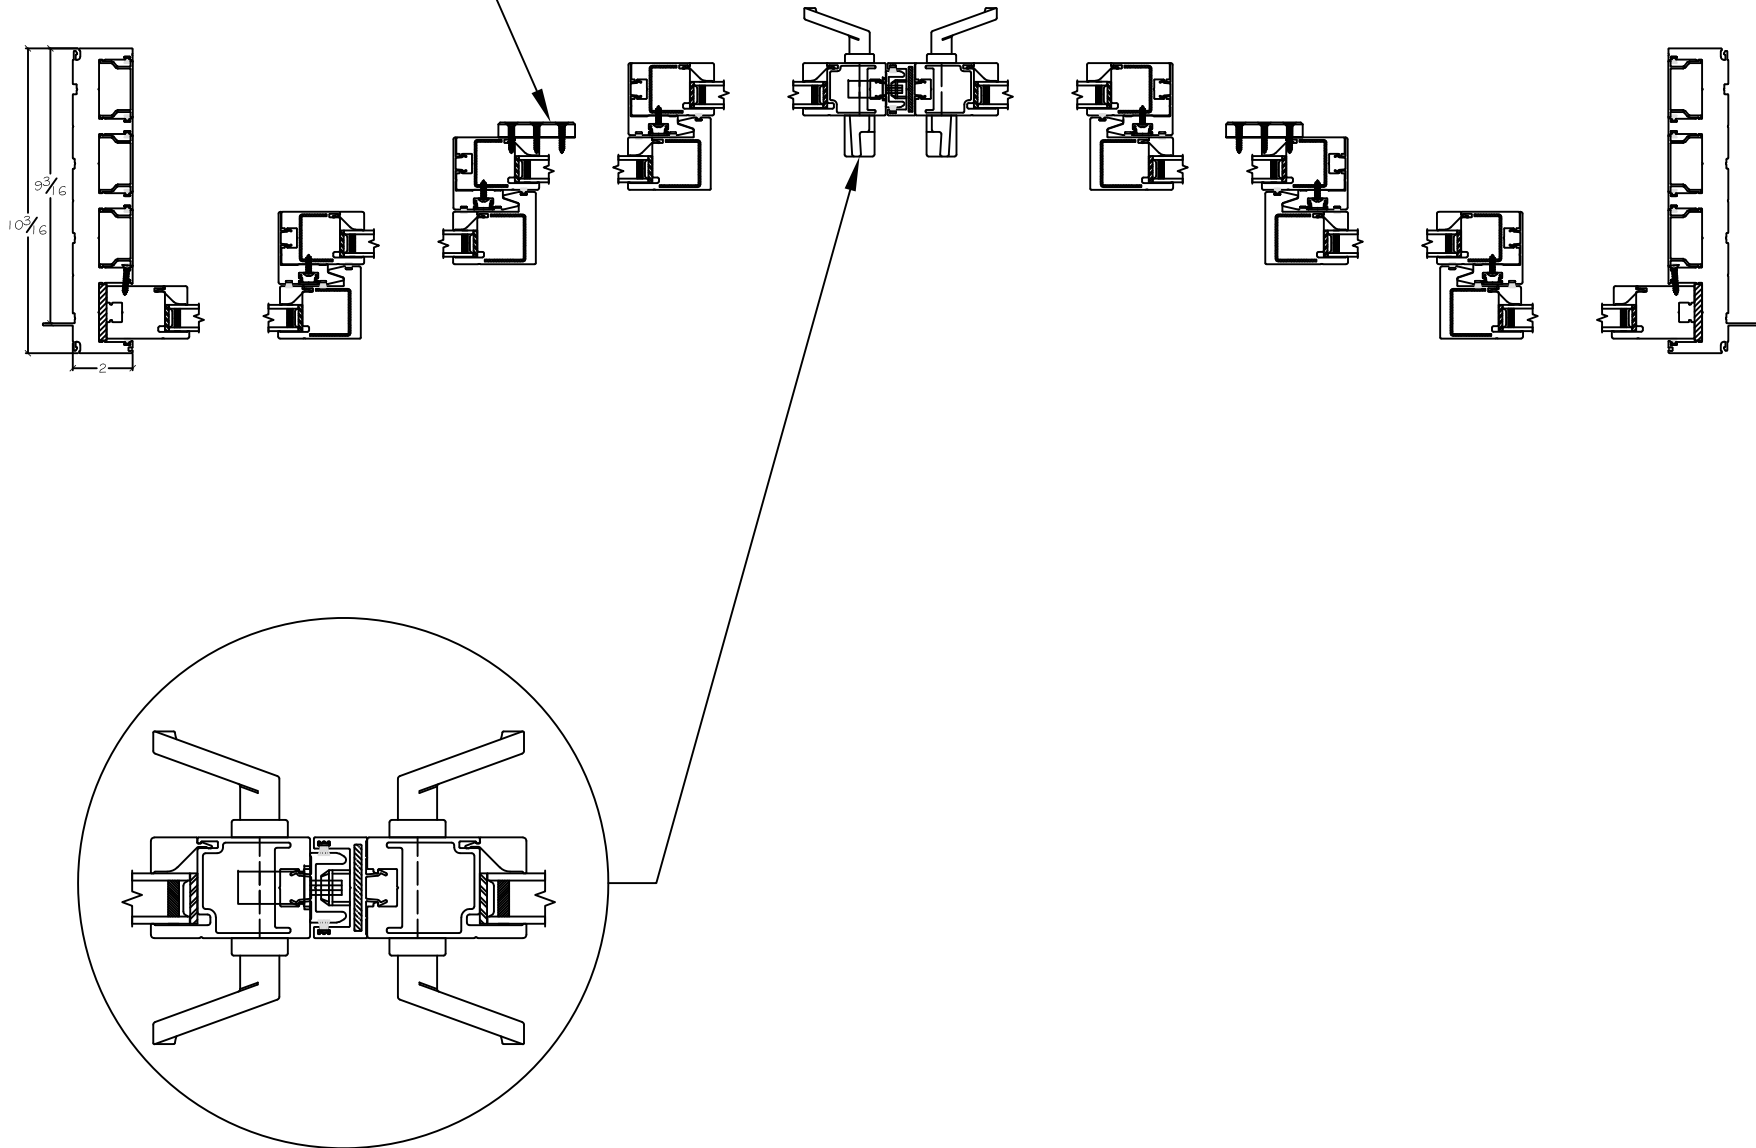





\*Upgraded Signature Series Handle

10507 E. Montgomery Ave.  
Spokane Valley, WA 99206

CASCADE  
WINDOWS

|          |   |                     |
|----------|---|---------------------|
| Project: | File name: 2750 Multi Slide Door - OXXXXXXO Section Views - 1 inch Nail-fin | Date: 20200716      |
| Notes:   | Layout: Horizontal Section View   | Drawn By: J Johnson |

MSFS-(WH or BG)  
Multi Slide Panel Stop w/ 8 x 1 FHP SS (Whit or Bg) Head 4 Screws/bag  
(Used with Upgraded Signature Series Handle)

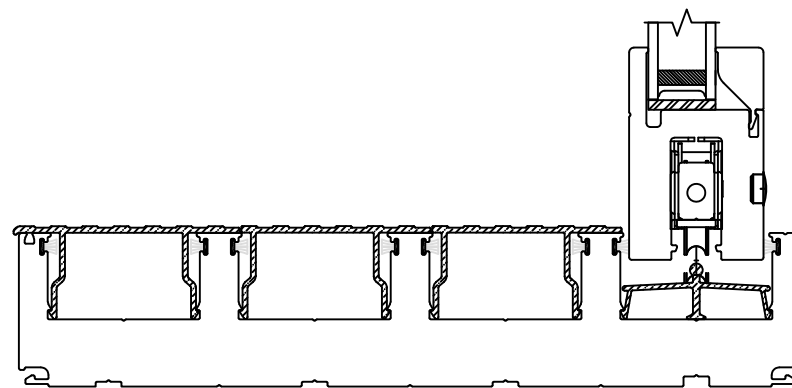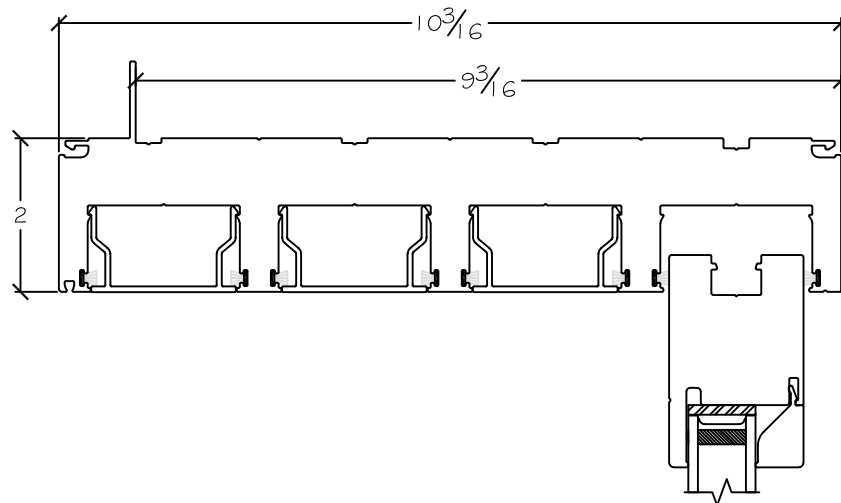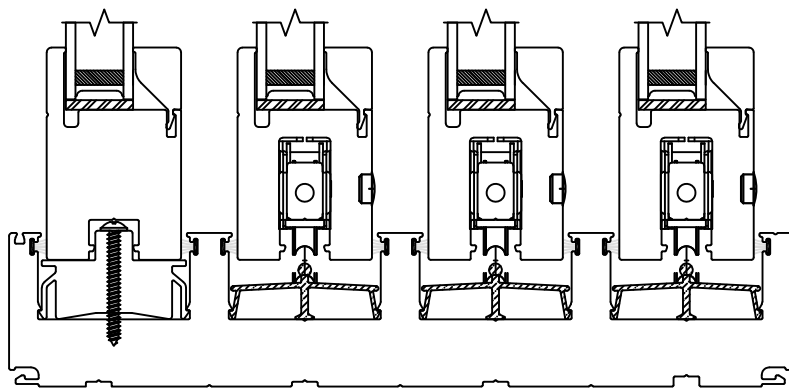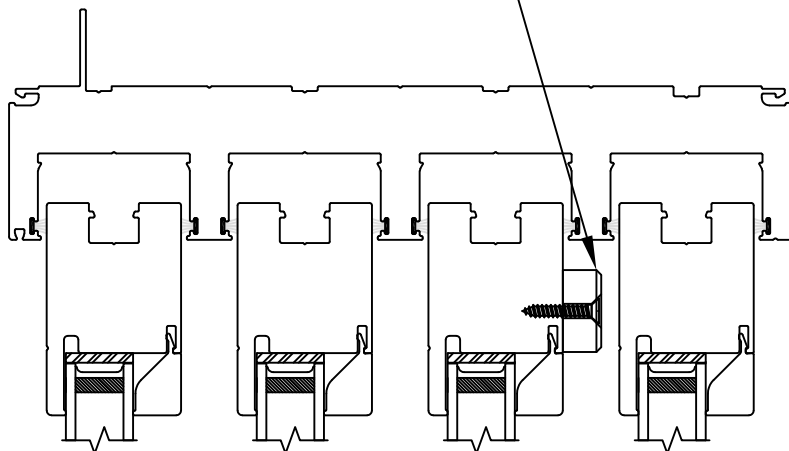

Notice: This document contains information proprietary to and is protected by copyright of Win-Dor Inc. and shall not be copied, disclosed to others, or used for any purpose other than that for which it is given, without the written permission of Win-Dor Inc.

**WinDOR**  
www.windorsystems.com

450 Delta Ave  
Brea, Ca 92821  
(714) 385-1202

|          |   |                     |
|----------|---|---------------------|
| Project: | File name: 2750 Multi Slide Door - OXXXXXXO Section Views - 1 inch Nail-fin | Date: 20200716      |
| Notes:   | Layout: Vertical Section View   | Drawn by: J Johnson |